


Rev	Date	Int	Notes
B	12-07-16	JW	Admin Update
A	23-10-13	GSH	First Issue
Project: Fixed Pyramid Skylight			
Title: Fixed Pyramid Skylight			
Scale: 1:10			
Date: 23-10-13		Drawn By/Status: GSH	
Contract No: VR-FP-01		Drawing No: VR-FP-01	
		Revision: B	



Registered Office: AA Glazing Systems Ltd, Unit 1 Mill Lane,
Waterford Ind Est, Gt. Massingham, Norfolk, PE32 2HT
Tel: 01485-520860 Fax: 01485-520861
Email: sales@aa-glazing.co.uk
Registered in England and Wales company no. 4346652
VAT No. 792 777 488

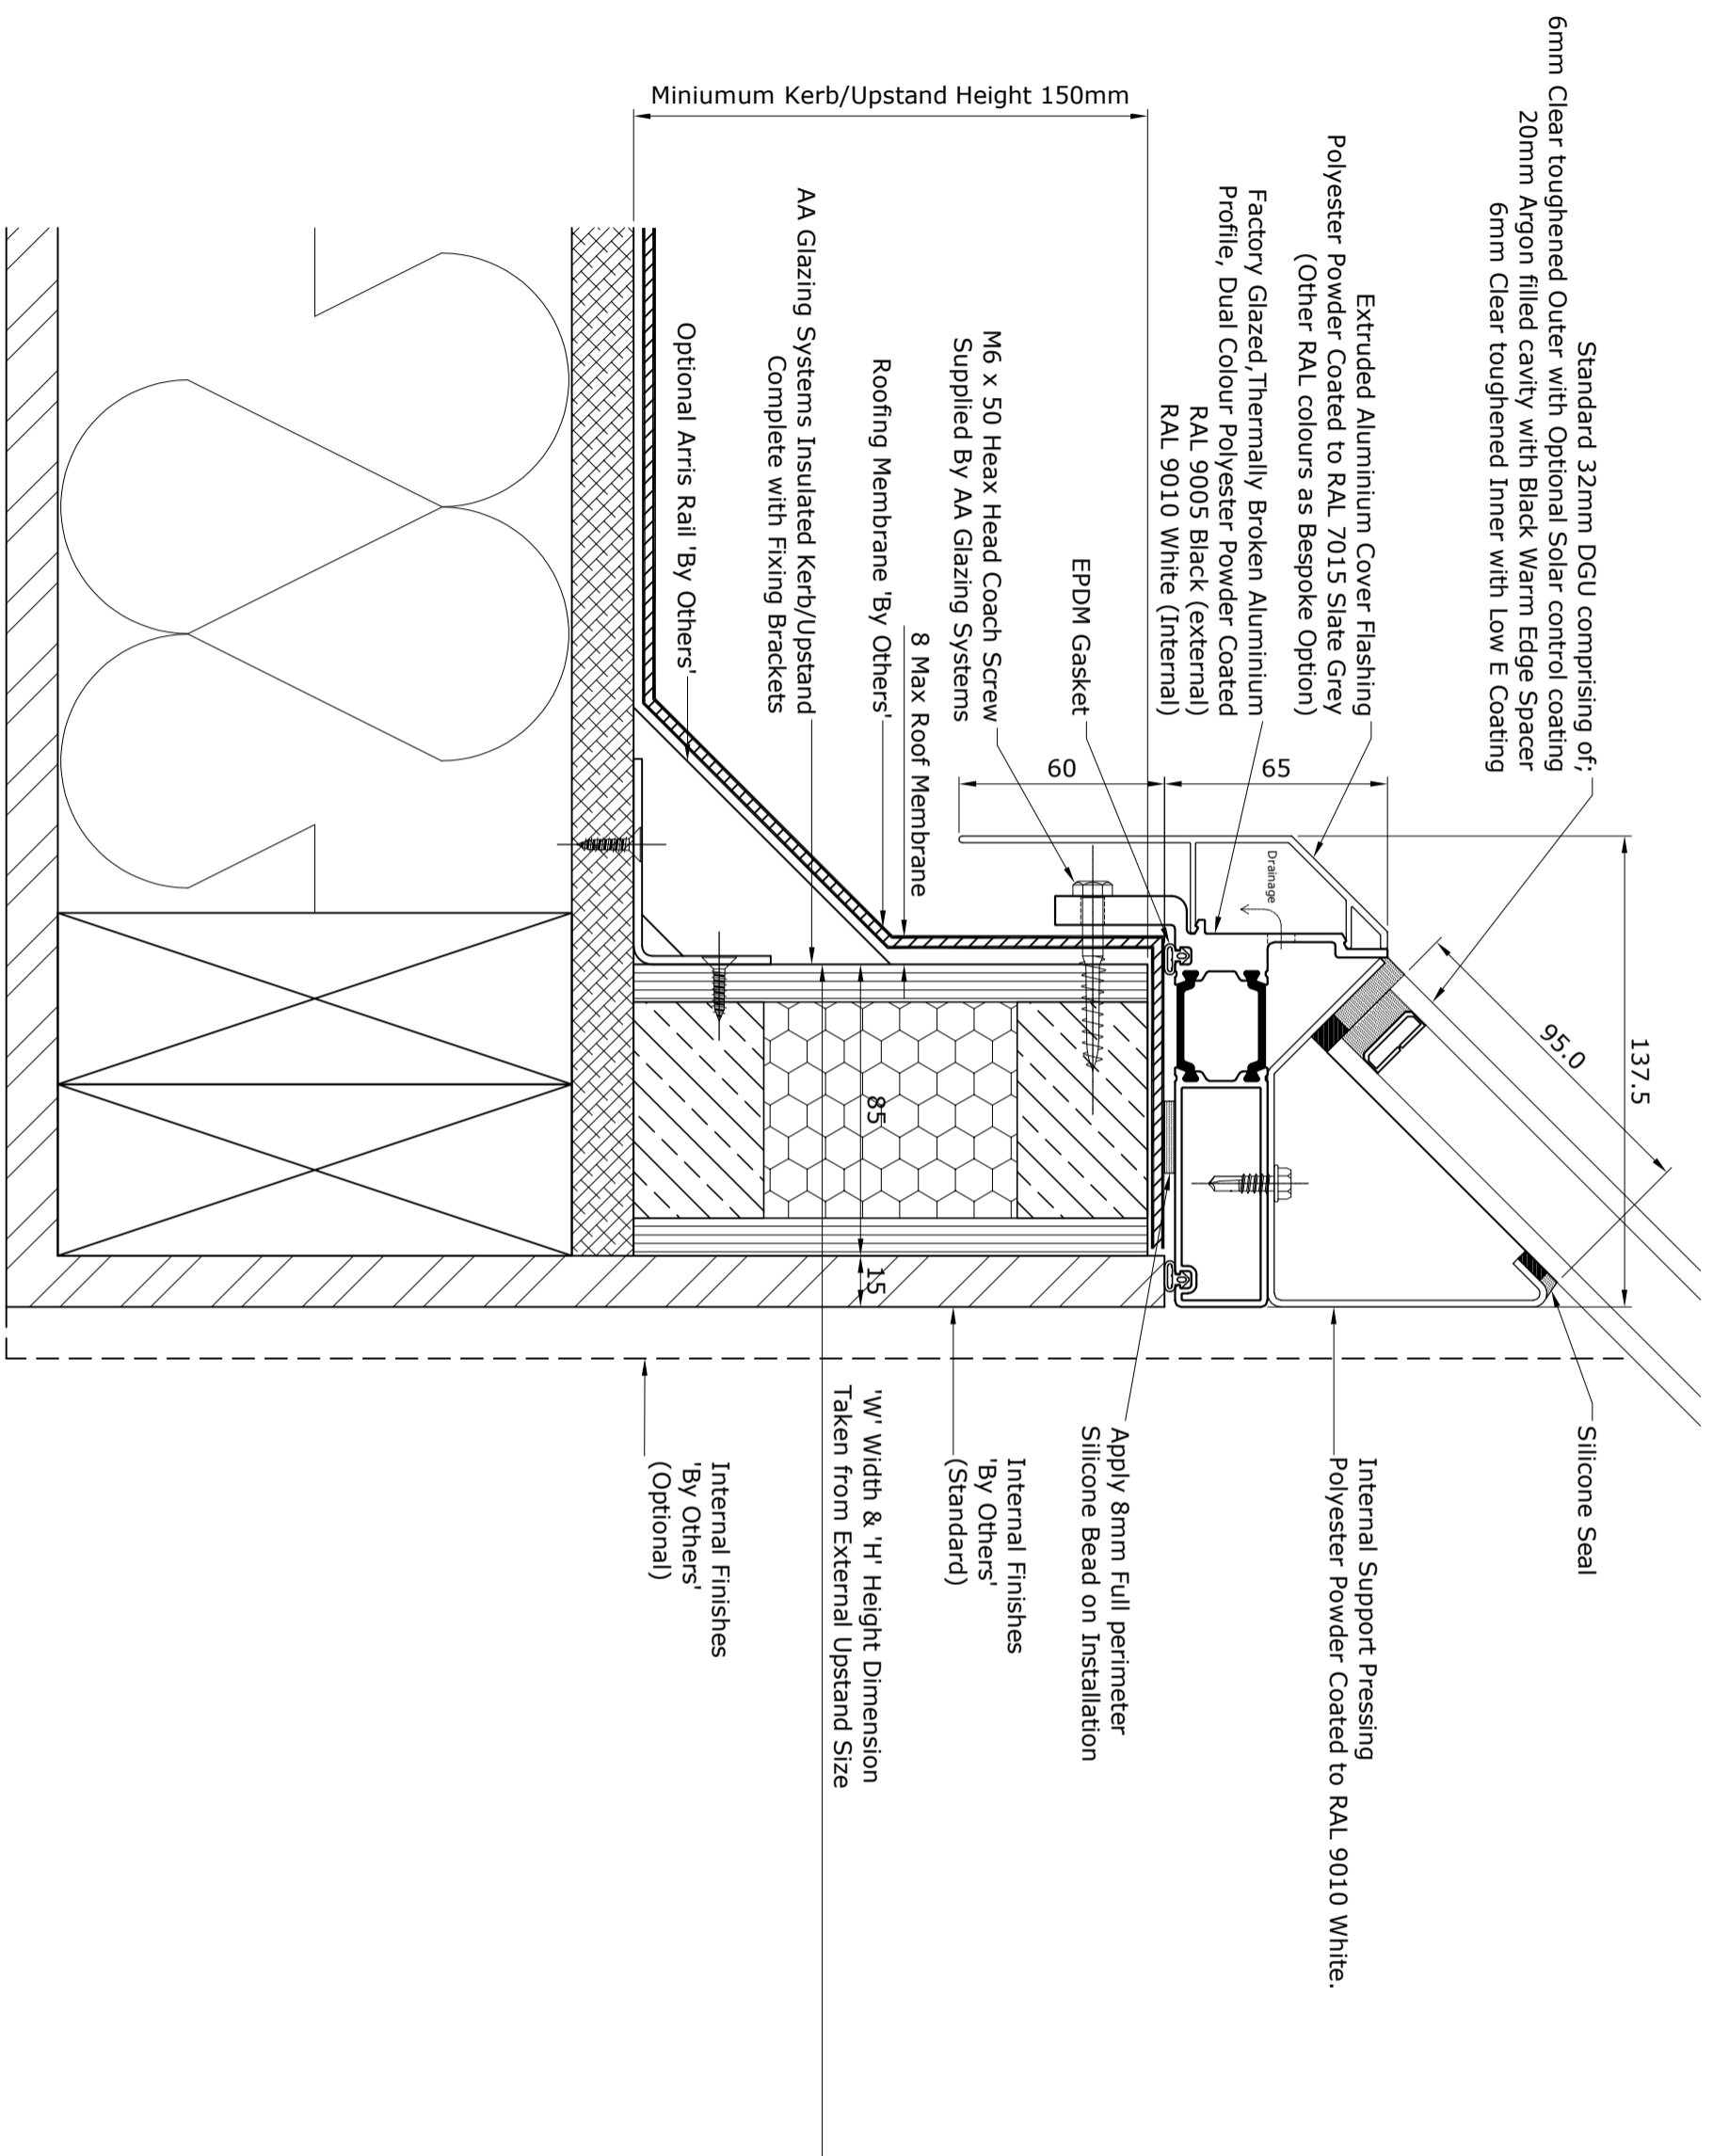

Project	Fixed Pyramid Skylight		
Title	Standard Kerb / Upstand Details		
Scale	1:10	Drawn By	GSH
Contract No	A3	Date	23-10-13
Contract No	VR-FPD-01	Revision	B
Rev	Date	Int	Notes
A	23-10-13	GSH	First Issue
B	12-07-16	JW	Admin Update



Registered Office: AA Glazing Systems Ltd, Unit 1 Mill Lane
 Waterford Ind Est, Gt. Massingham, Norfolk, PE32 2HT
 Tel: 01485-520860 Fax: 01485-520861
 Email: sales@aaaglazing.co.uk
 Registered in England and Wales company no. 4346652
 VAT No. 792 777 468