


Rev	Date	Int	Notes
B	12-07-16	JW	Admin Update
A	23-10-13	GSH	First Issue

Project		Fixed Skylight	
Title		Fixed Skylight	
Scale	1:10 @ A3	Drawn By	GSH
Date	23-10-13	Status	GSH
Contract No		Drawing No	VR-FS-01
		Revision	B



Registered Office: AA Glazing Systems Ltd, Unit Mill Lane,  
Waterford Ind Est, Gt. Massingham, Norfolk, PE32 2HT  
Tel: 01485-520860 Fax: 01485-520861  
Email: sales@aaaglazing.co.uk  
Registered in England and Wales company no. 4346652  
VAT No. 792 777 488

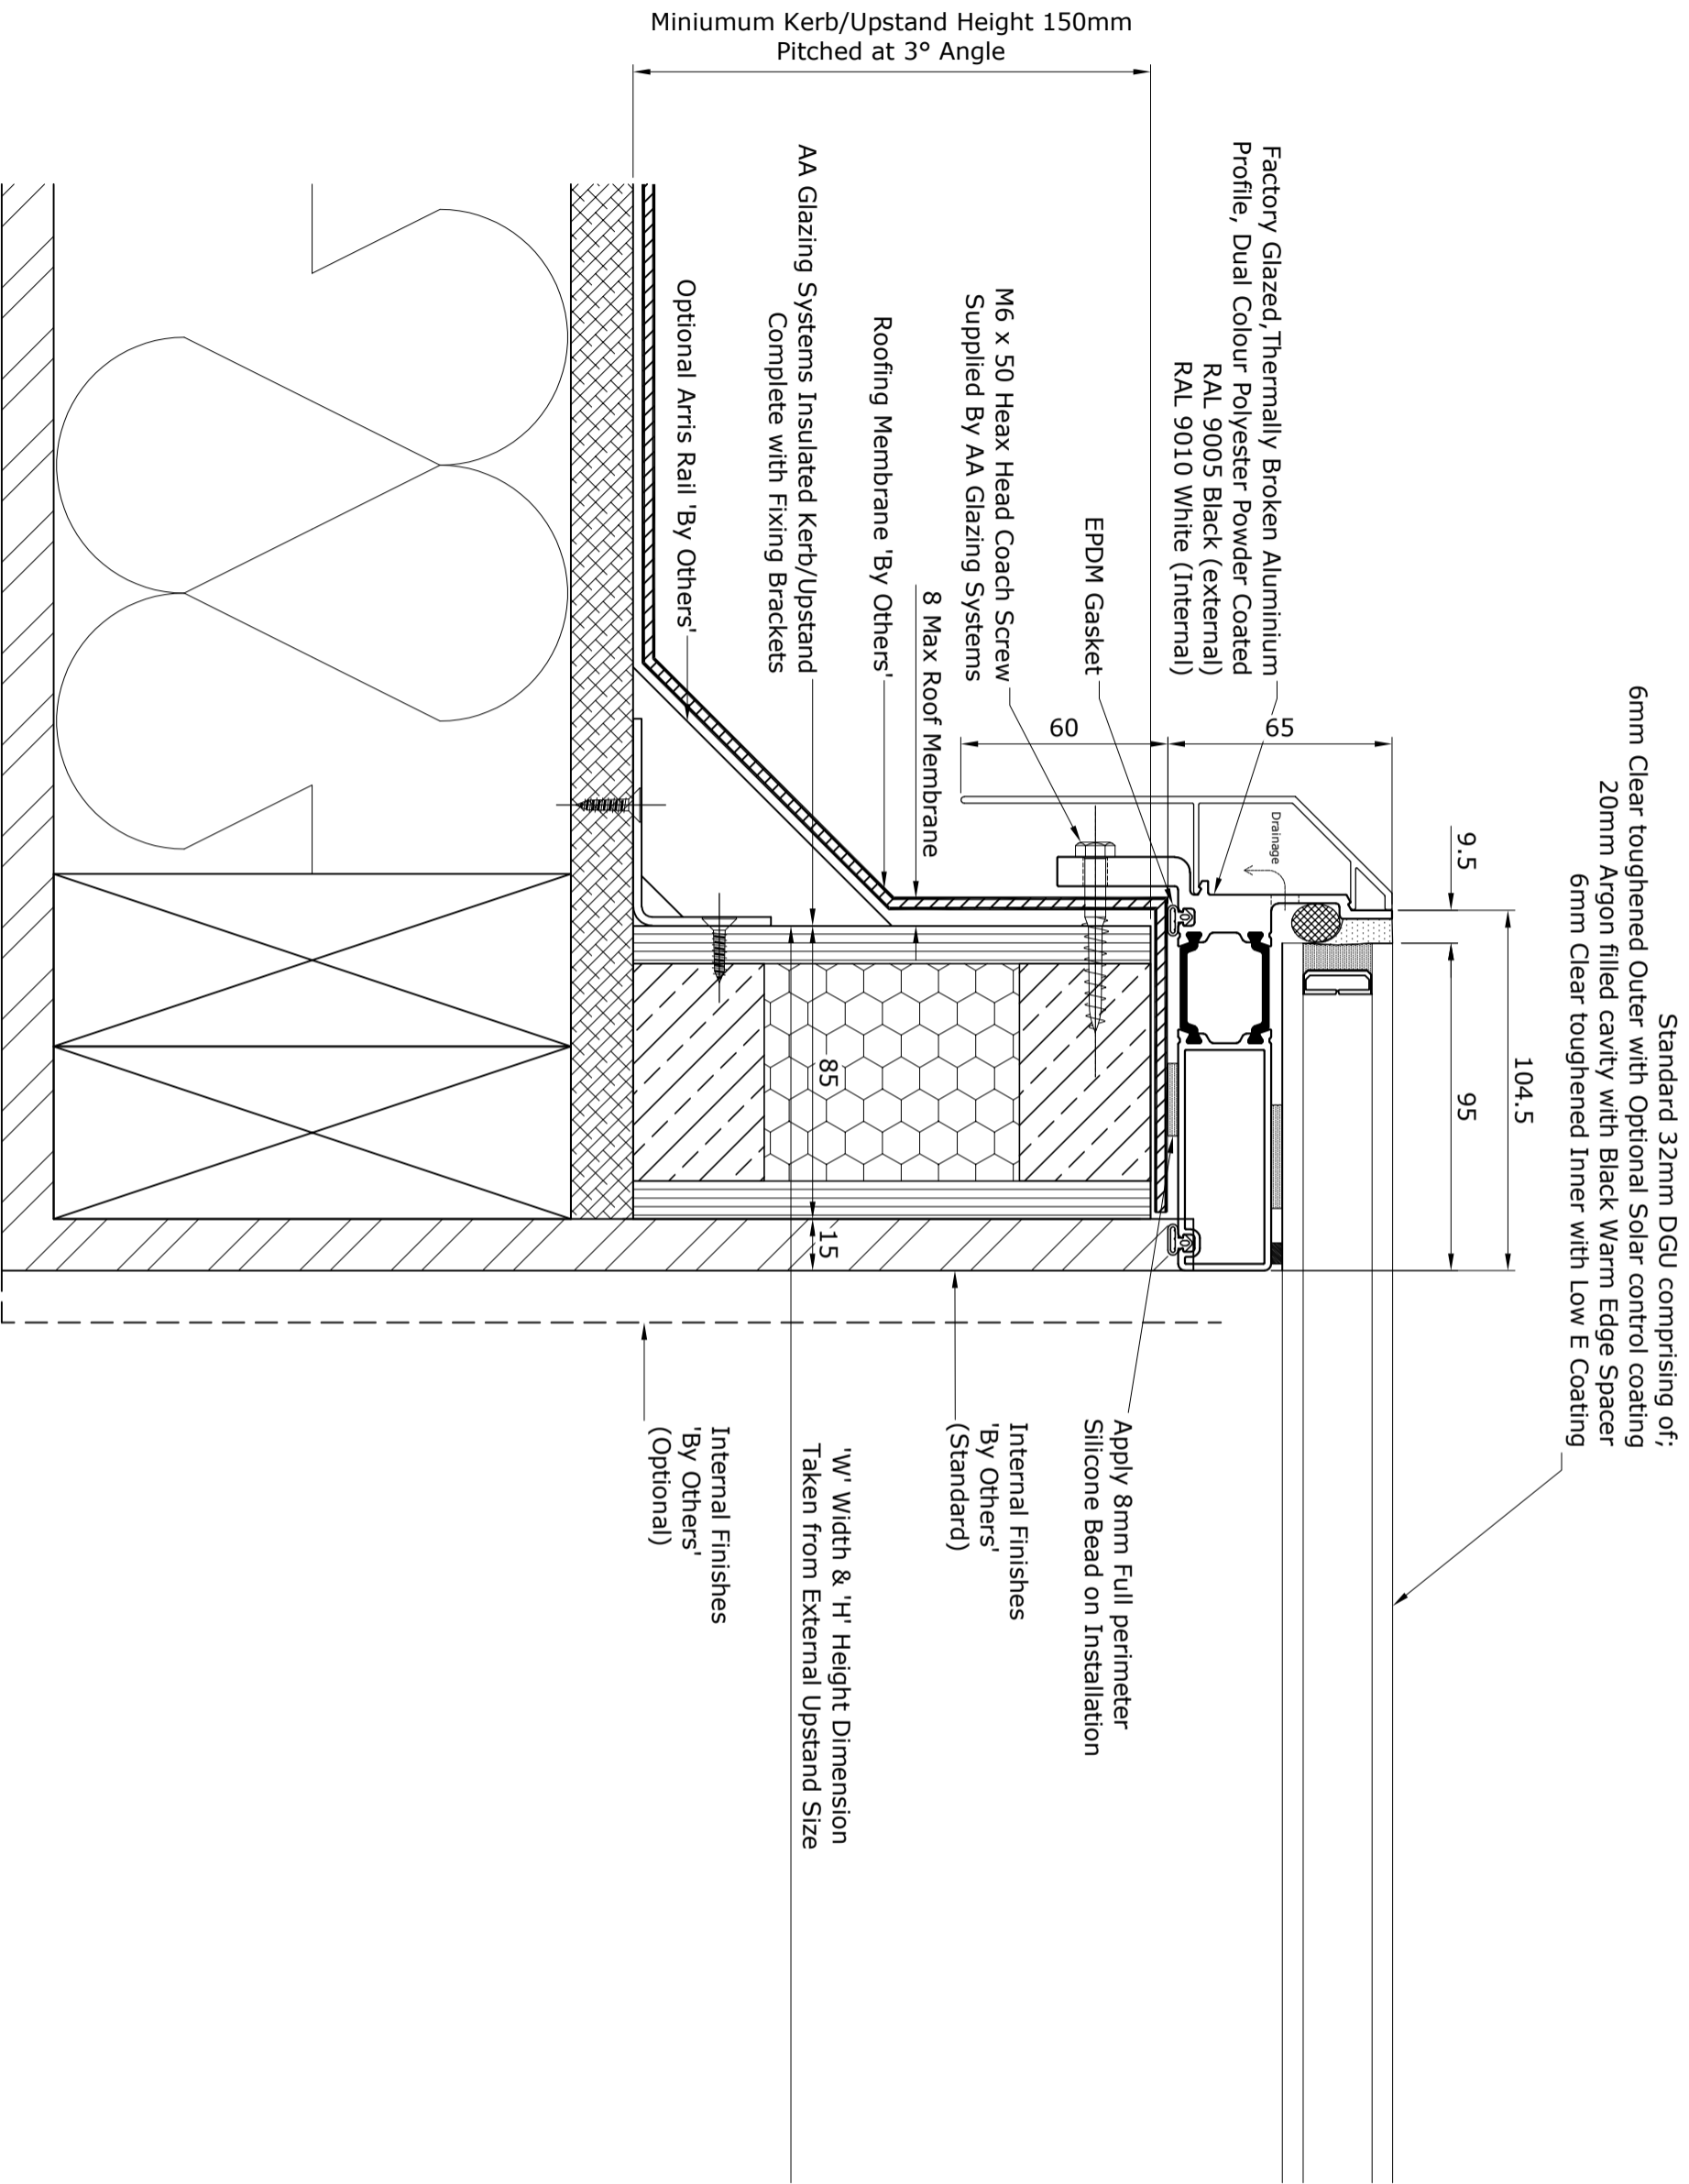

Standard 32mm DGU comprising of;  
 6mm Clear toughened Outer with Optional Solar control coating  
 20mm Argon filled cavity with Black Warm Edge Spacer  
 6mm Clear toughened Inner with Low E Coating

Minimum Kerb/Upstand Height 150mm  
 Pitched at 3° Angle

Factory Glazed, Thermally Broken Aluminium  
 Profile, Dual Colour Polyester Powder Coated  
 RAL 9005 Black (external)  
 RAL 9010 White (Internal)

M6 x 50 Hex Head Coach Screws  
 Supplied By AA Glazing Systems  
 Roofing Membrane 'By Others'  
 AA Glazing Systems Insulated Kerb/Upstand  
 Complete with Fixing Brackets

Optional Arris Rail 'By Others'

Apply 8mm Full Perimeter  
 Silicone Bead on Installation

Internal Finishes  
 'By Others'  
 (Optional)

'W' Width & 'H' Height Dimension  
 Taken from External Upstand Size

Project				Fixed Skylight			
Title				Fixed Skylight Kerb / Upstand Section Detail			
Scale	1:2 @ A3	Date	23-10-13	Drawn By	GSH	Status	-
Contract No	-	Drawing No	VR-FSD-01	Revision	B		
Rev	Date	Int	Notes				
A	23-10-13	GSH	First Issue				
B	12-07-16	JW	Admin Update				



Registered Office/AA Glazing Systems Ltd, Unit Mill Lane,  
 Waterford Ind Est, Gt. Massingham, Norfolk, PE32 2HT  
 Tel.: 01485-520860 Fax: 01485-520861  
 Email: sales@aaaglazing.co.uk  
 Registered in England and Wales company no. 4346652  
 VAT No. 792 777 488